

DRAFT


ACADEMIC BLOCK

Note:-

Indicative layout of main sub-station and DG station

Earth Pit Details:

- 2 nos. body earthing for each DG set
- 2 nos. natural earthing for each DG set
- 2 nos. body earthing for CSS.
- 2 nos. natural earthing for CSS

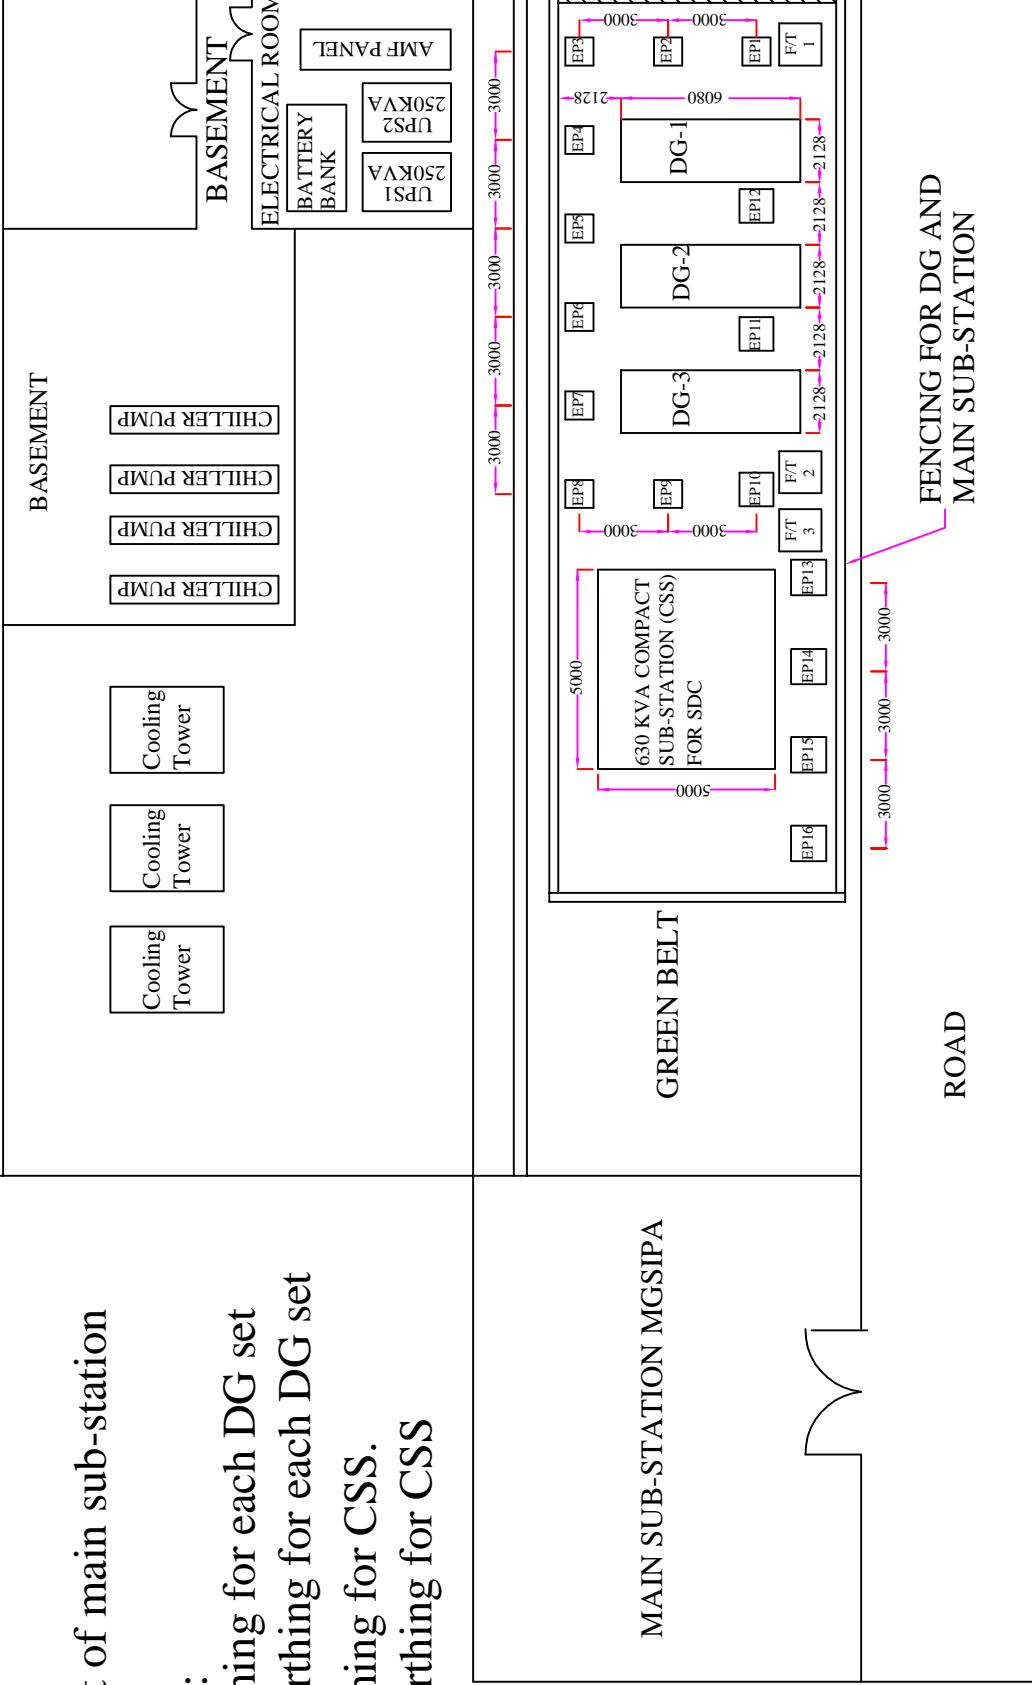

CONCEPTUAL PLAN FOR MAIN SUB-STATION AND DG STATION FOR STATE DATA CENTRE - PUNJAB MGSIPA, Sector - 26, Chandigarh

SHEET TITLE
First Floor Plan

STATE IMPLEMENTATION AGENCY
PUNJAB STATE E-GOVERNANCE SOCIETY
SCO 193 - 195, Sector-34, Chandigarh

CONSULTING ORGANIZATION
WIPRO LIMITED
Plote No 480-481, Udyog Vihar, Gurgaon

DRAWING SCALE
NTS

REV. 2

Drawn by : Kapil Gupta